




FL 10.8

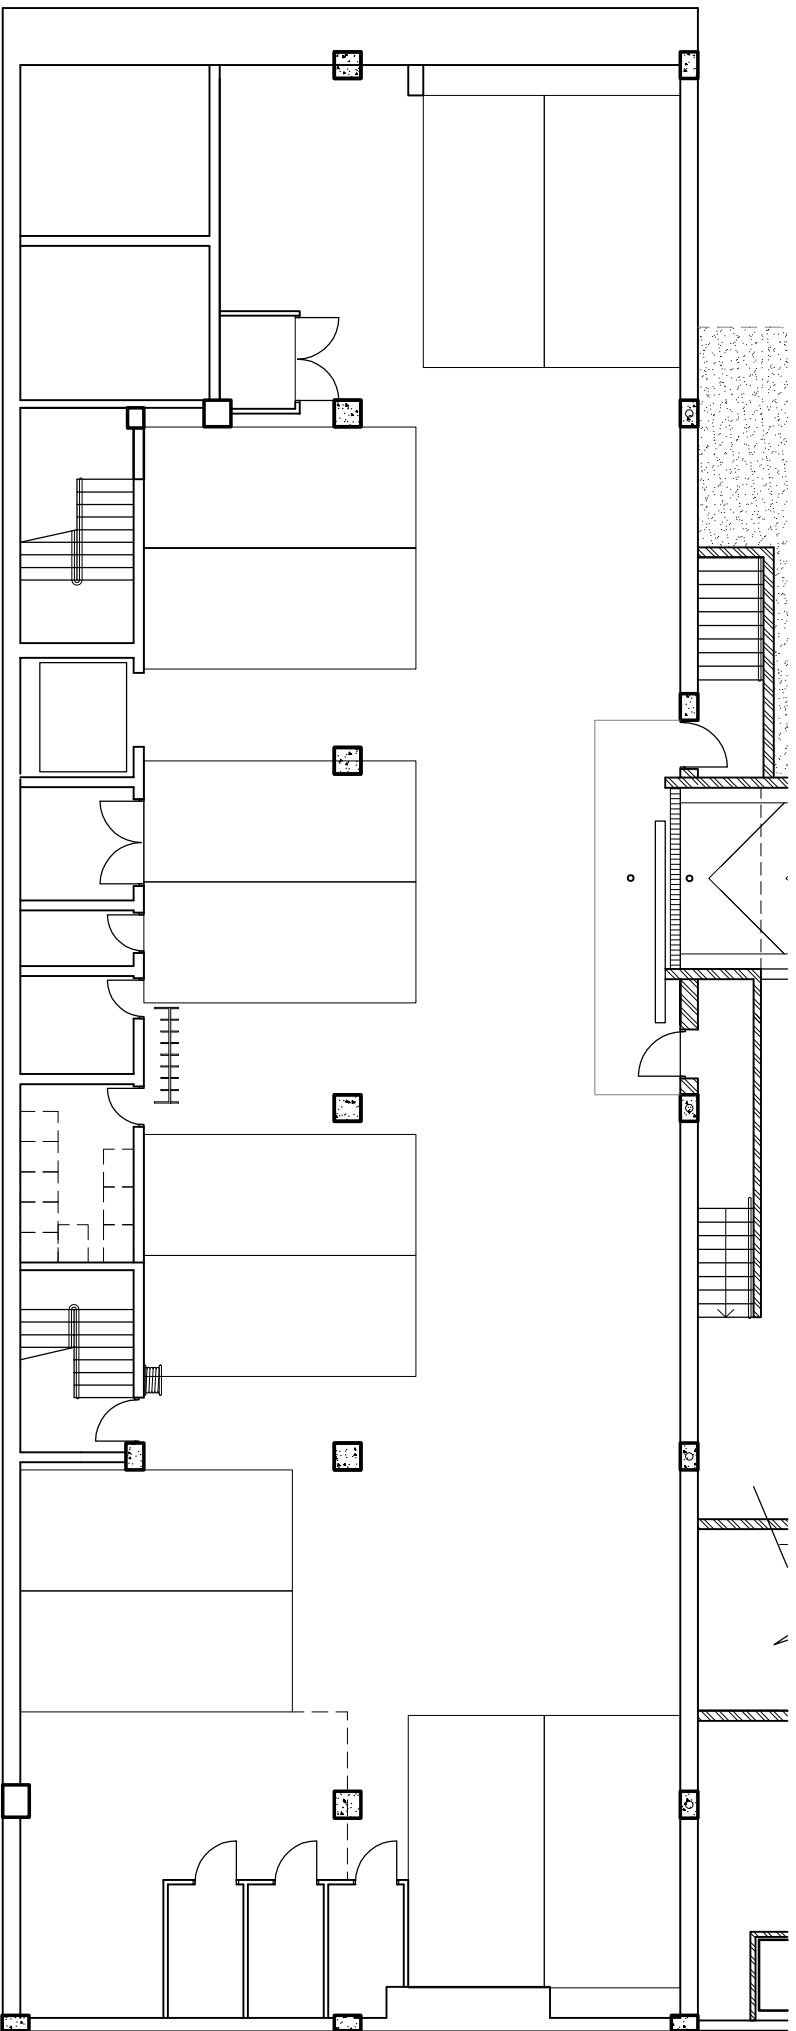


BASEMENT FLOOR PLAN

GROUND FLOOR PLAN

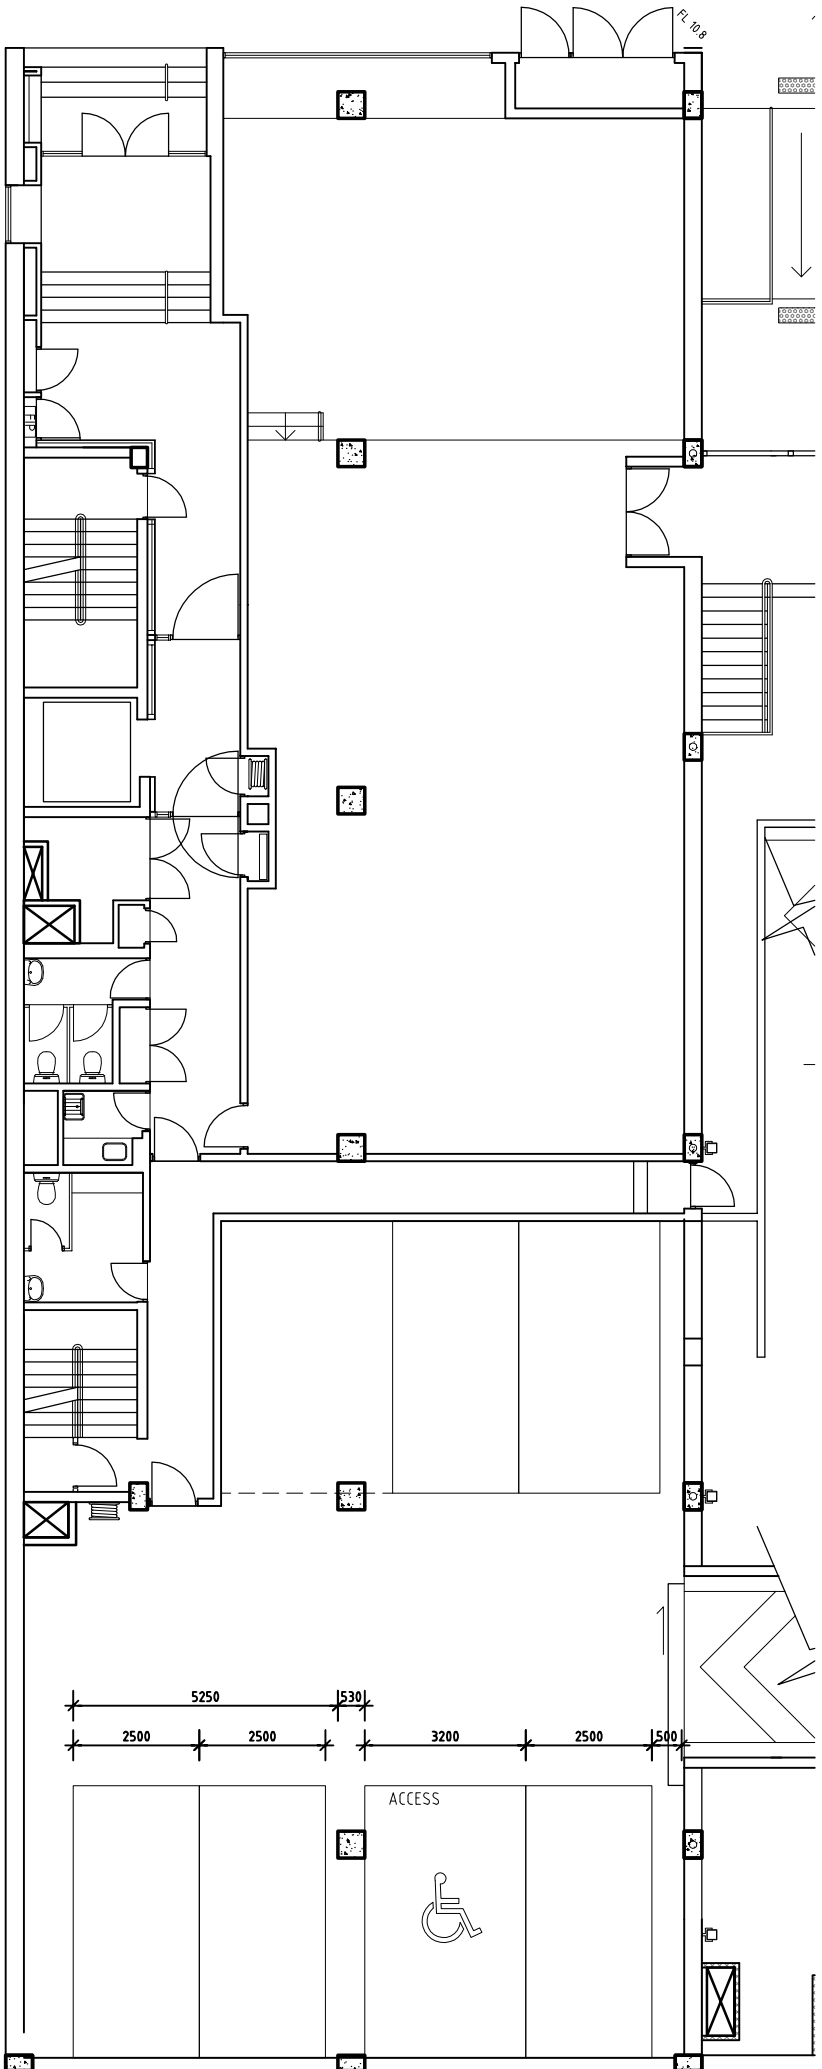

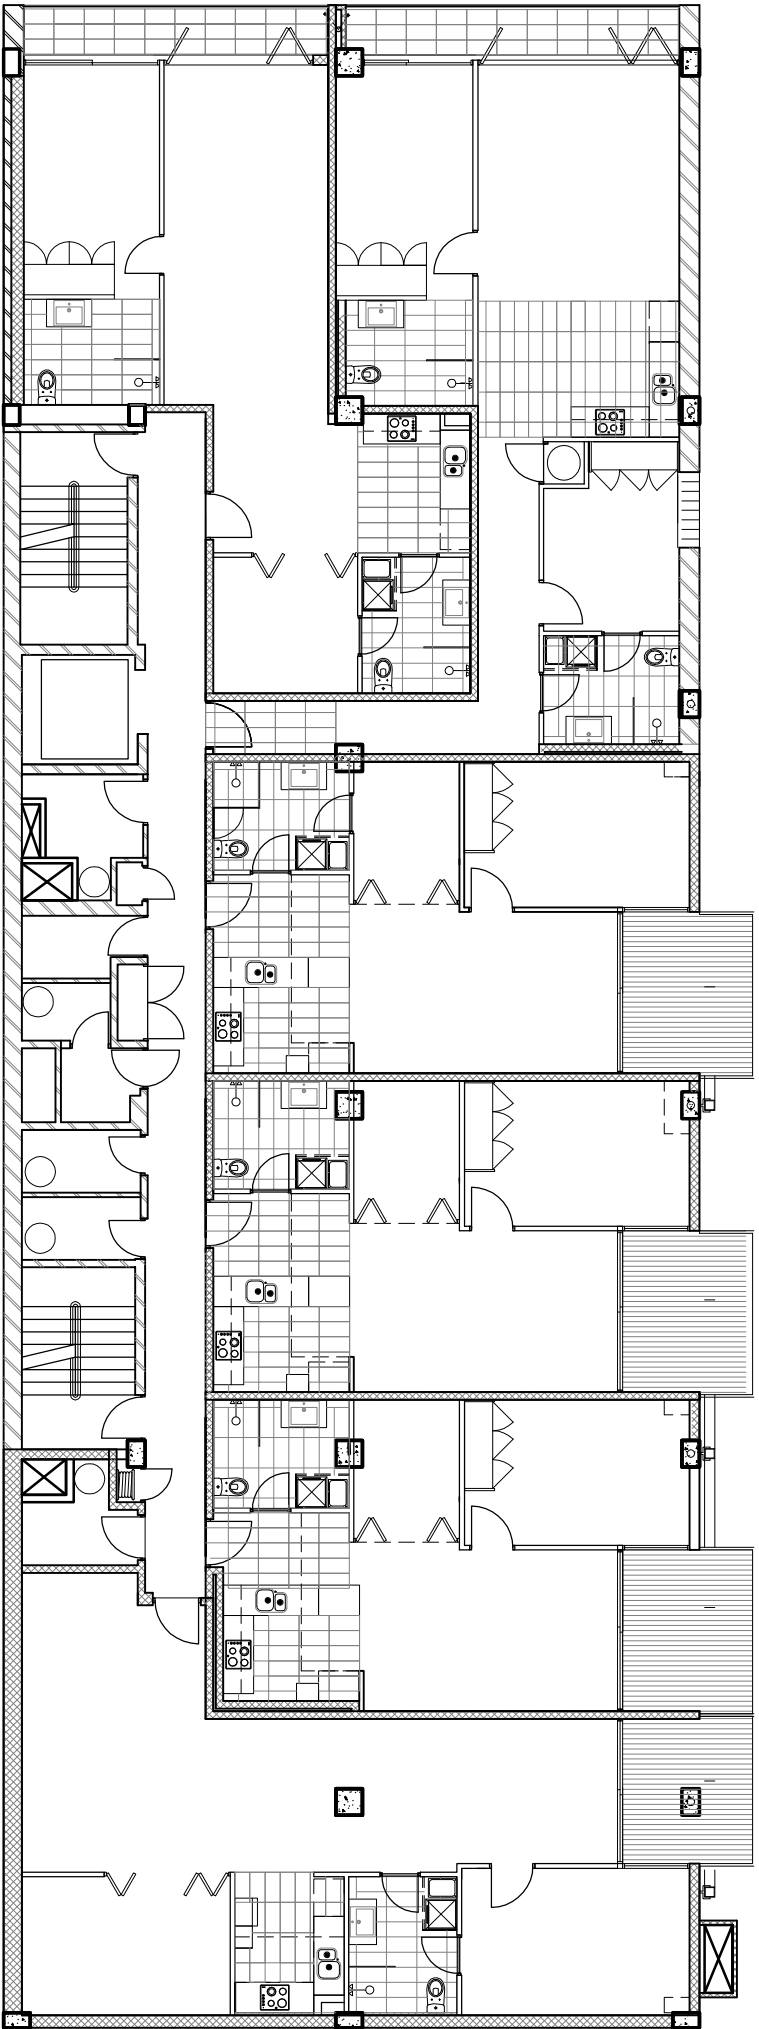



FIRST FLOOR PLAN

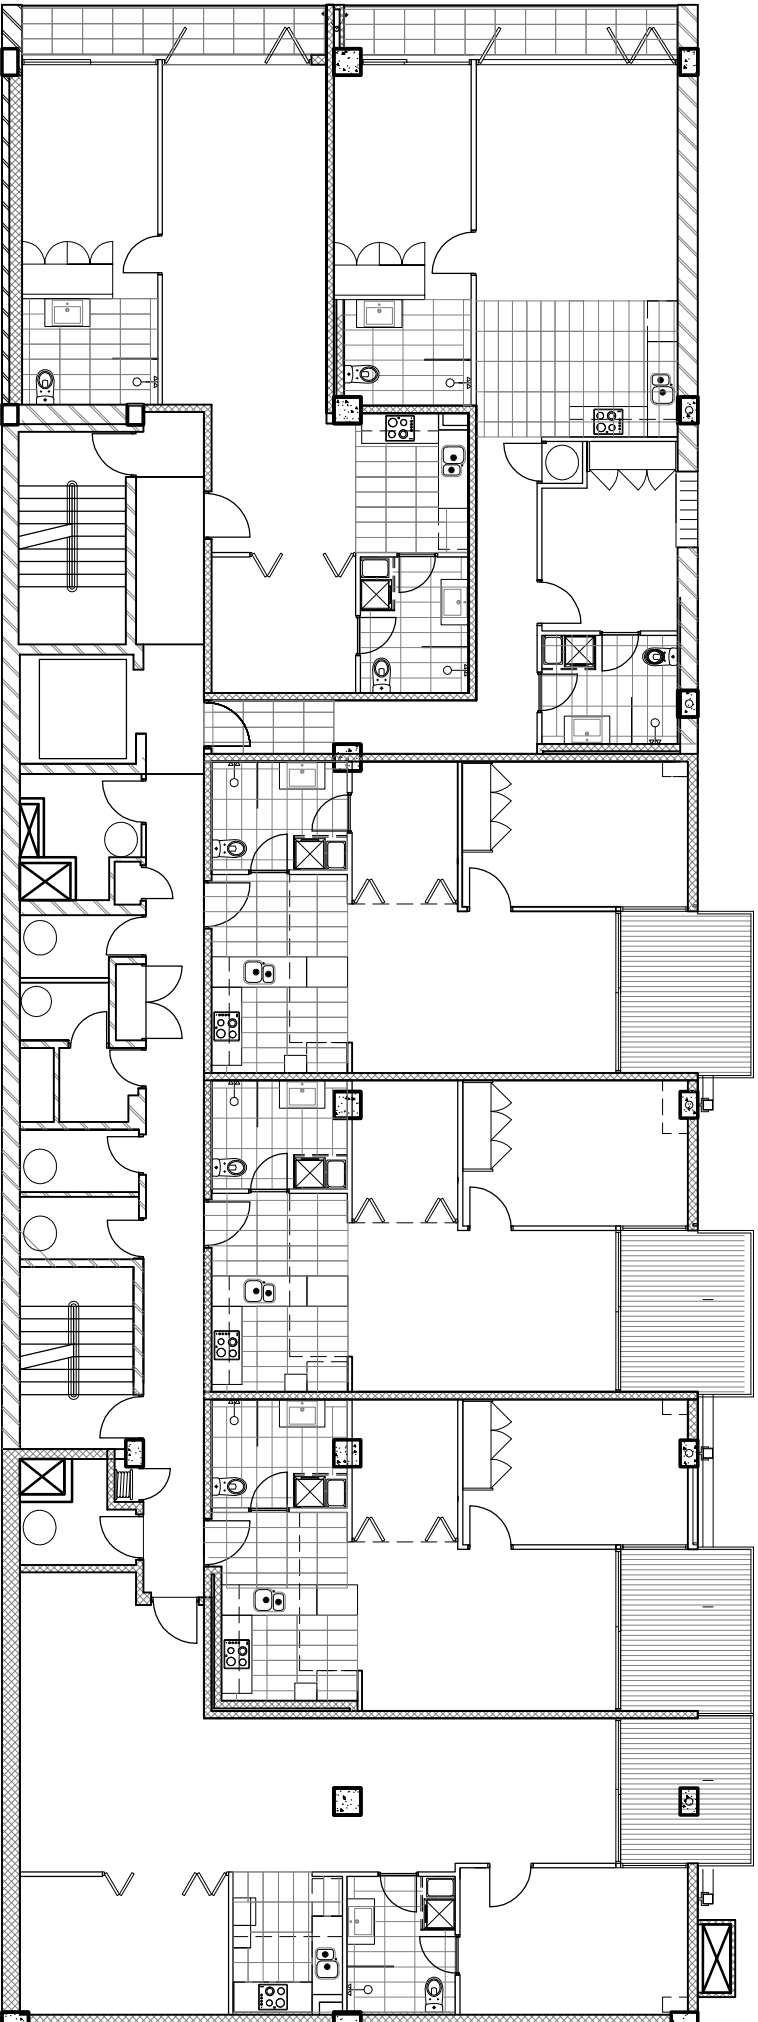

THIRD FLOOR PLAN


FOURTH FLOOR PLAN

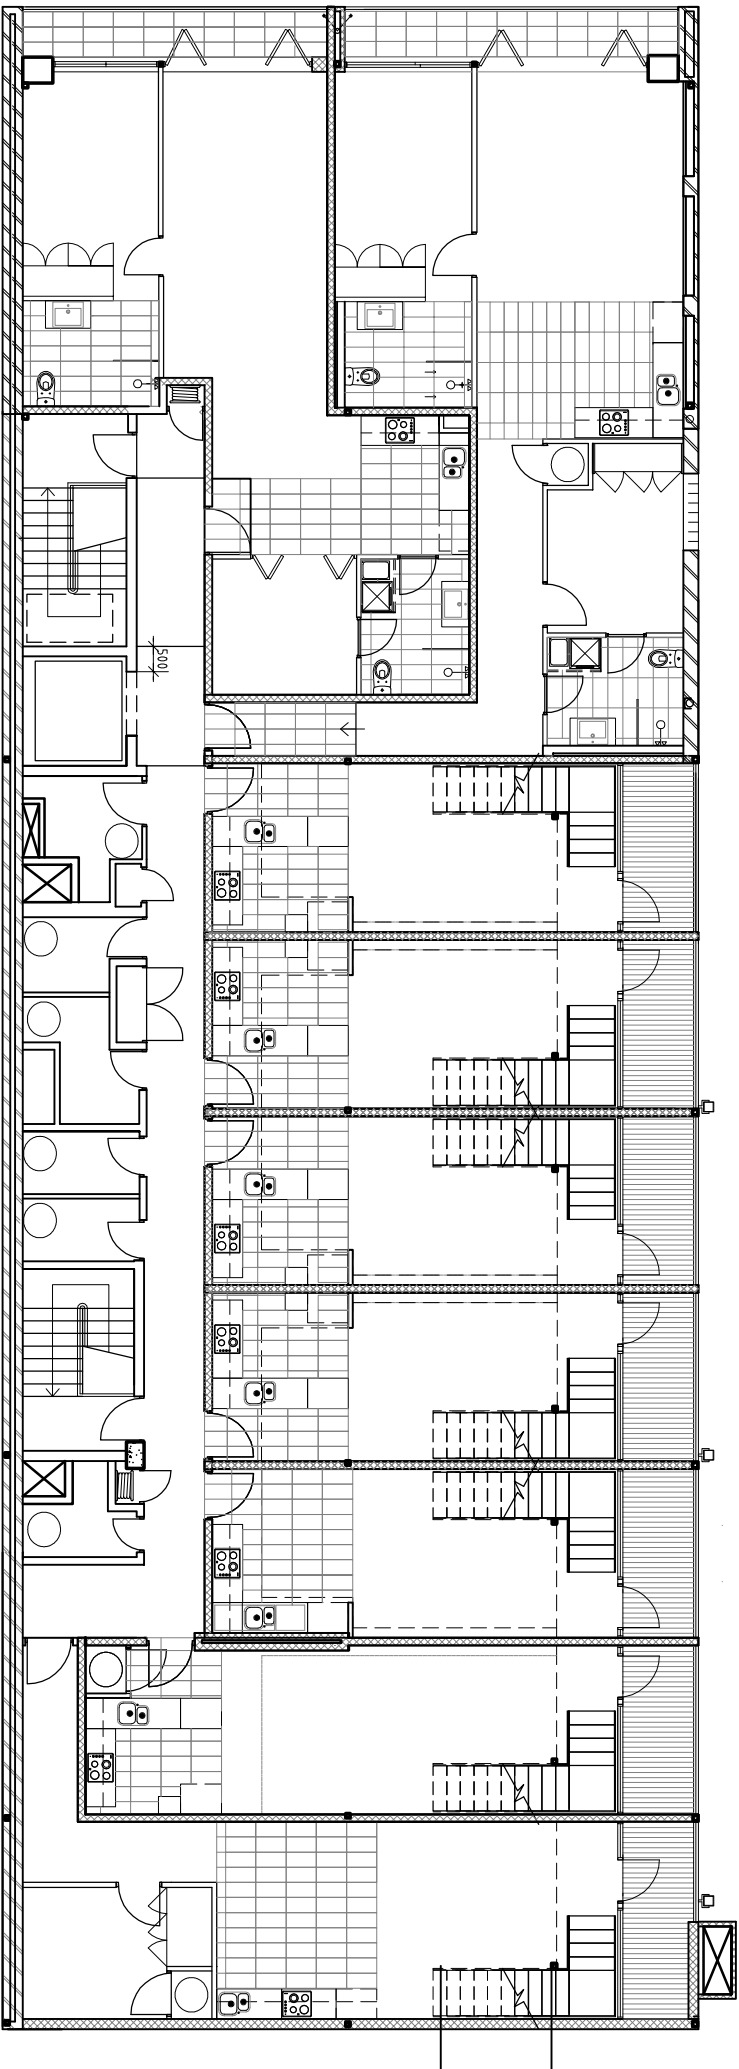

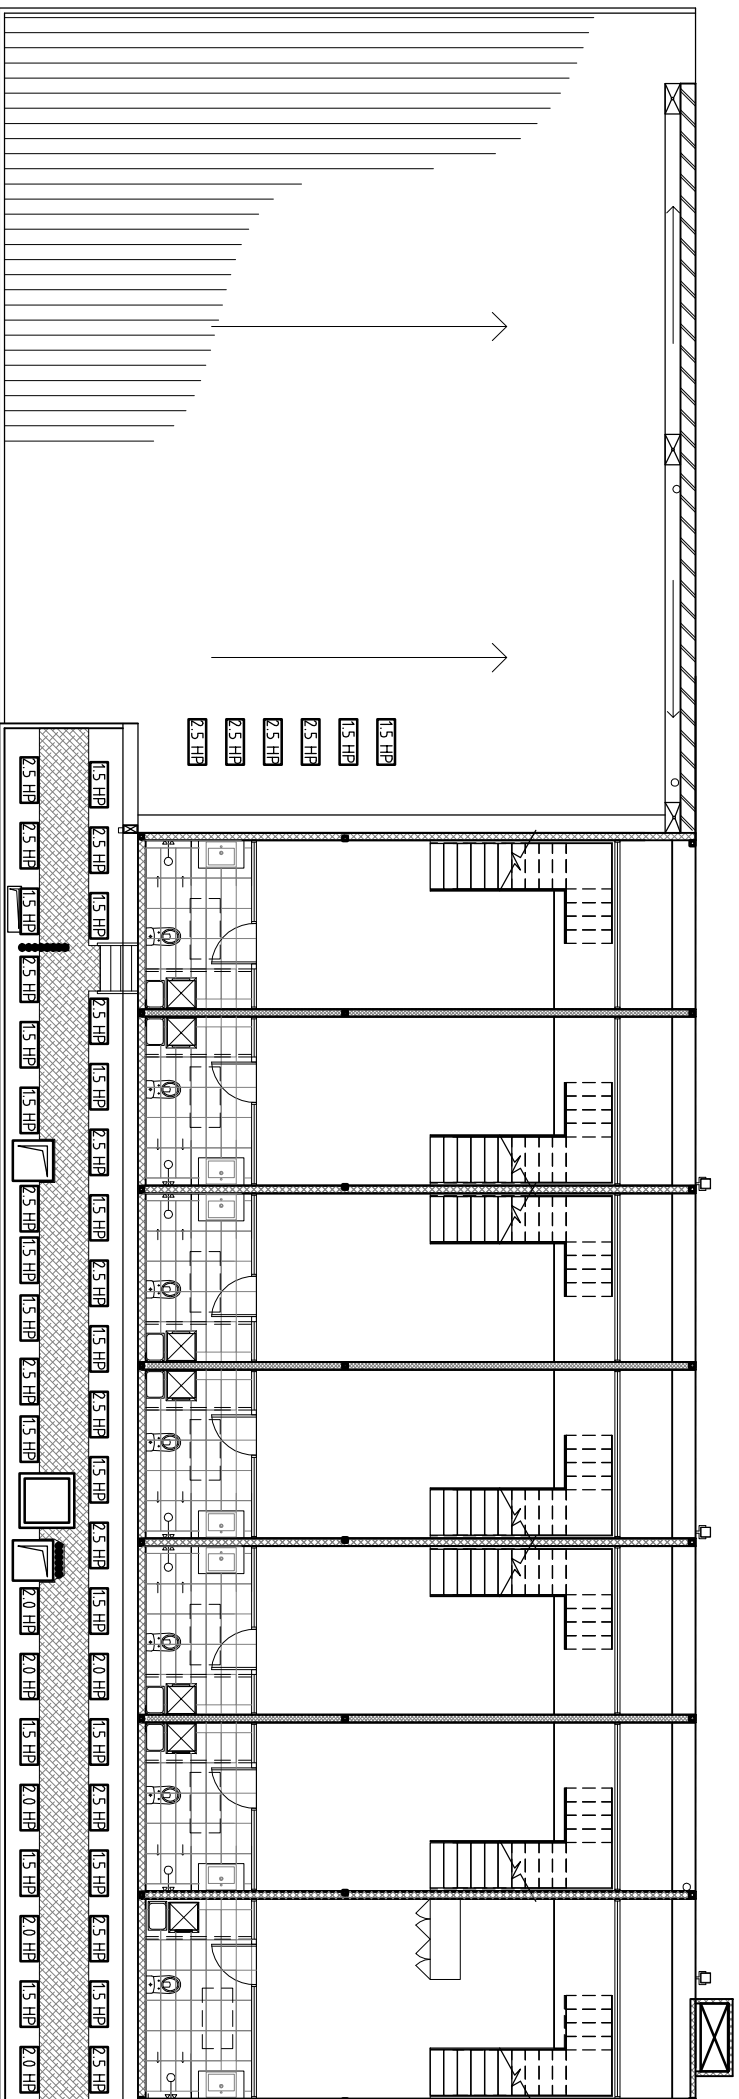

1.5 HP
 1.5 HP
 2.5 HP
 2.5 HP
 2.5 HP

FIFTH FLOOR PLAN

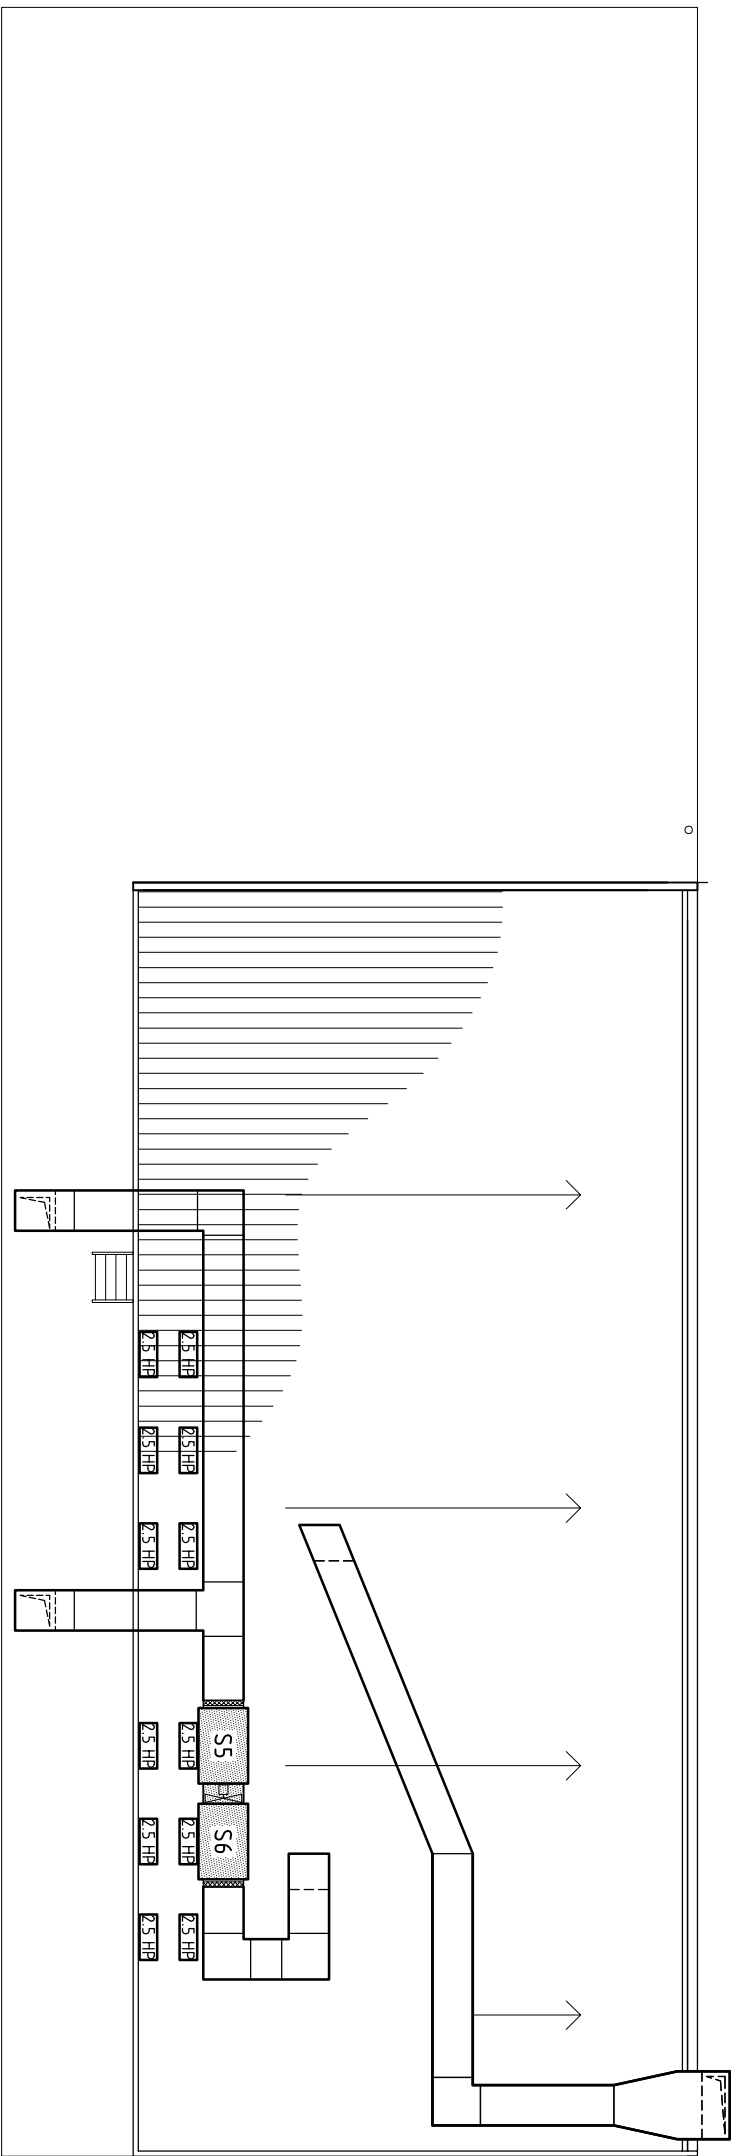

ROOF PLAN